

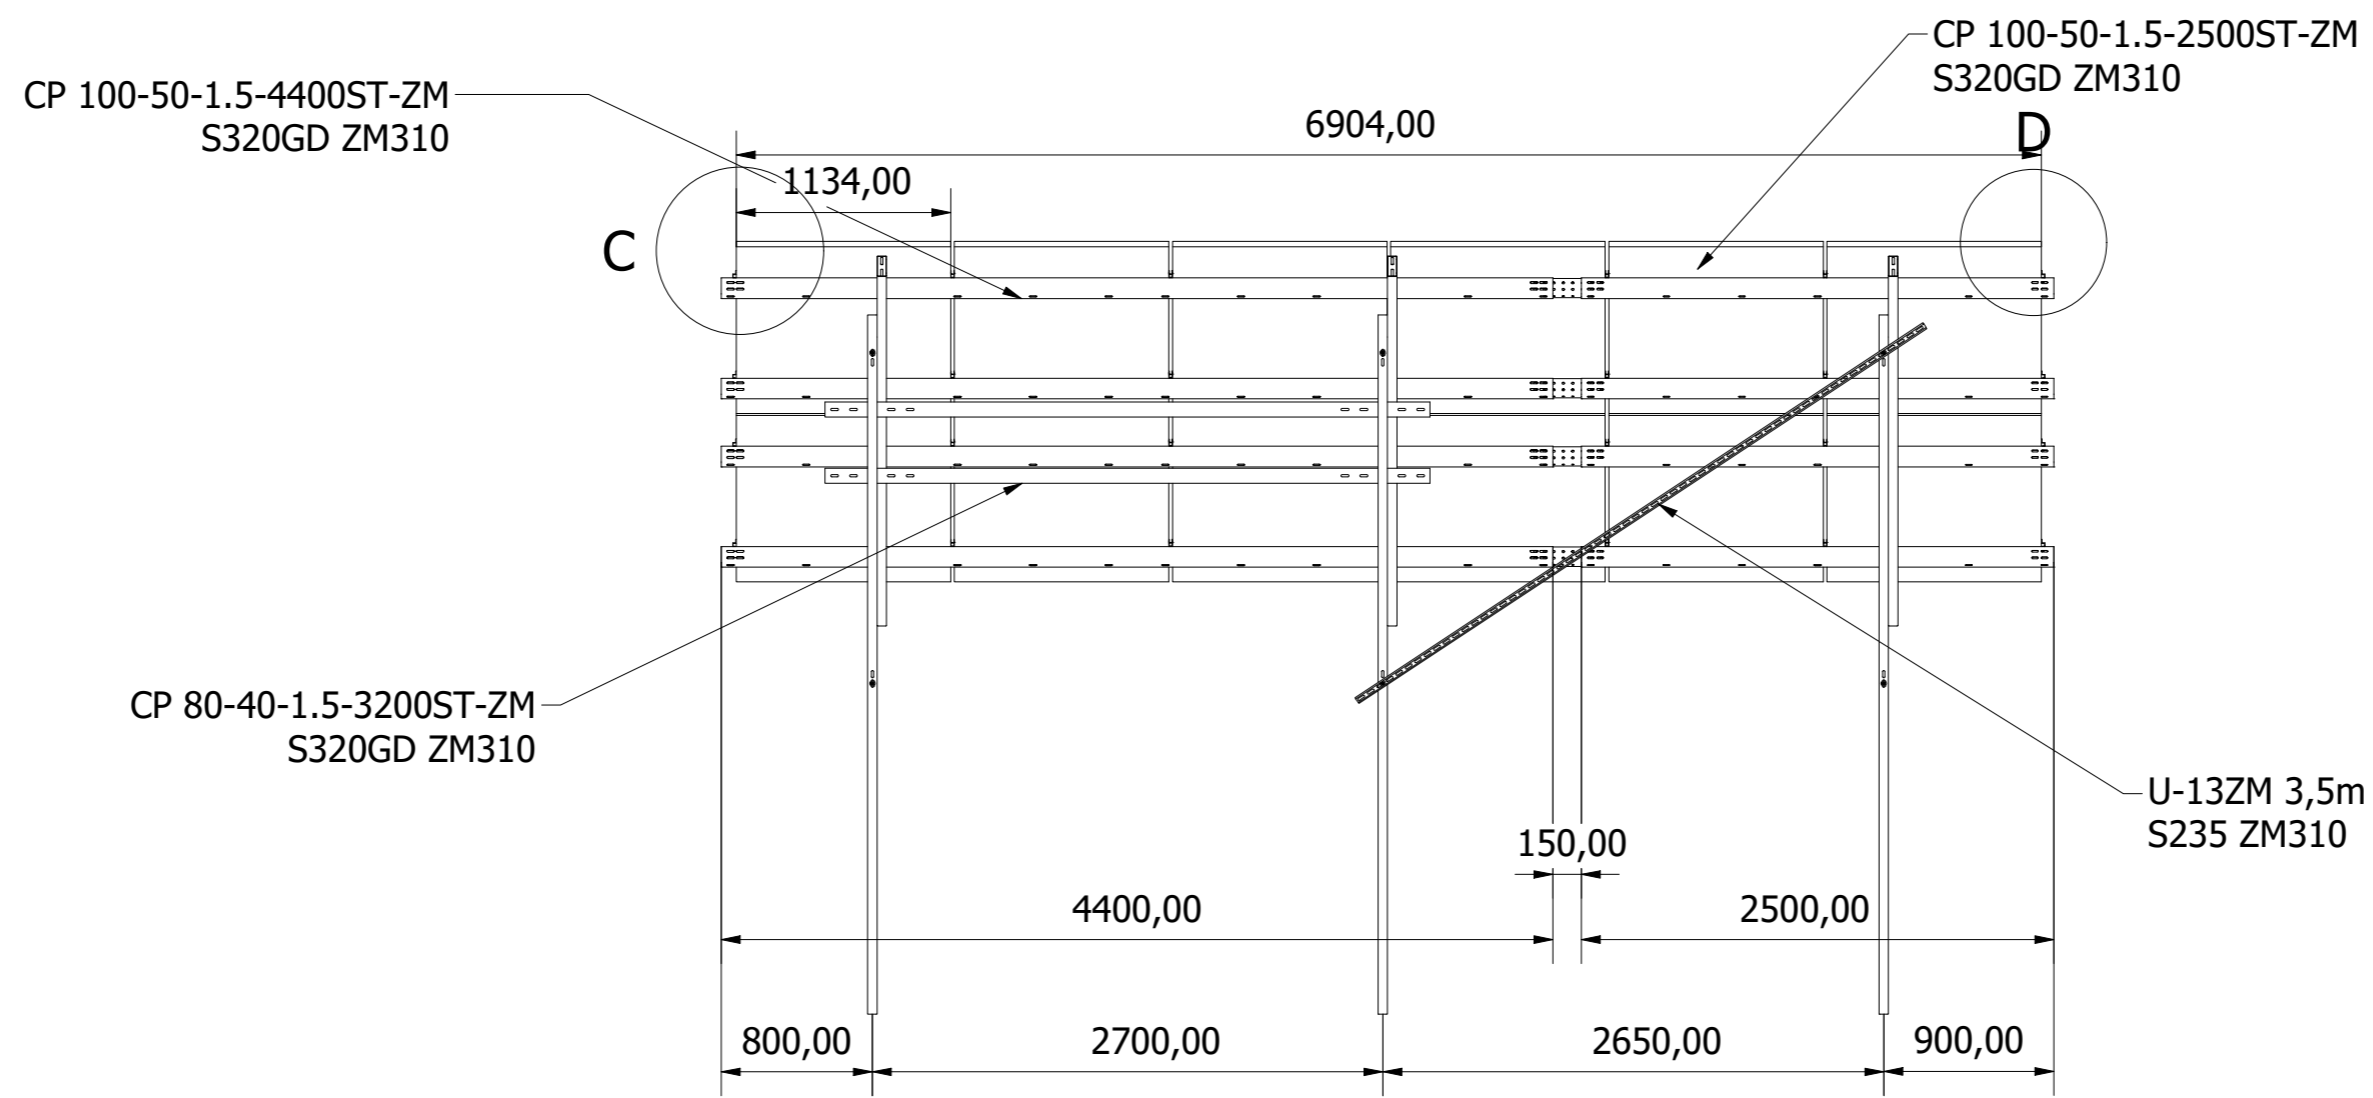
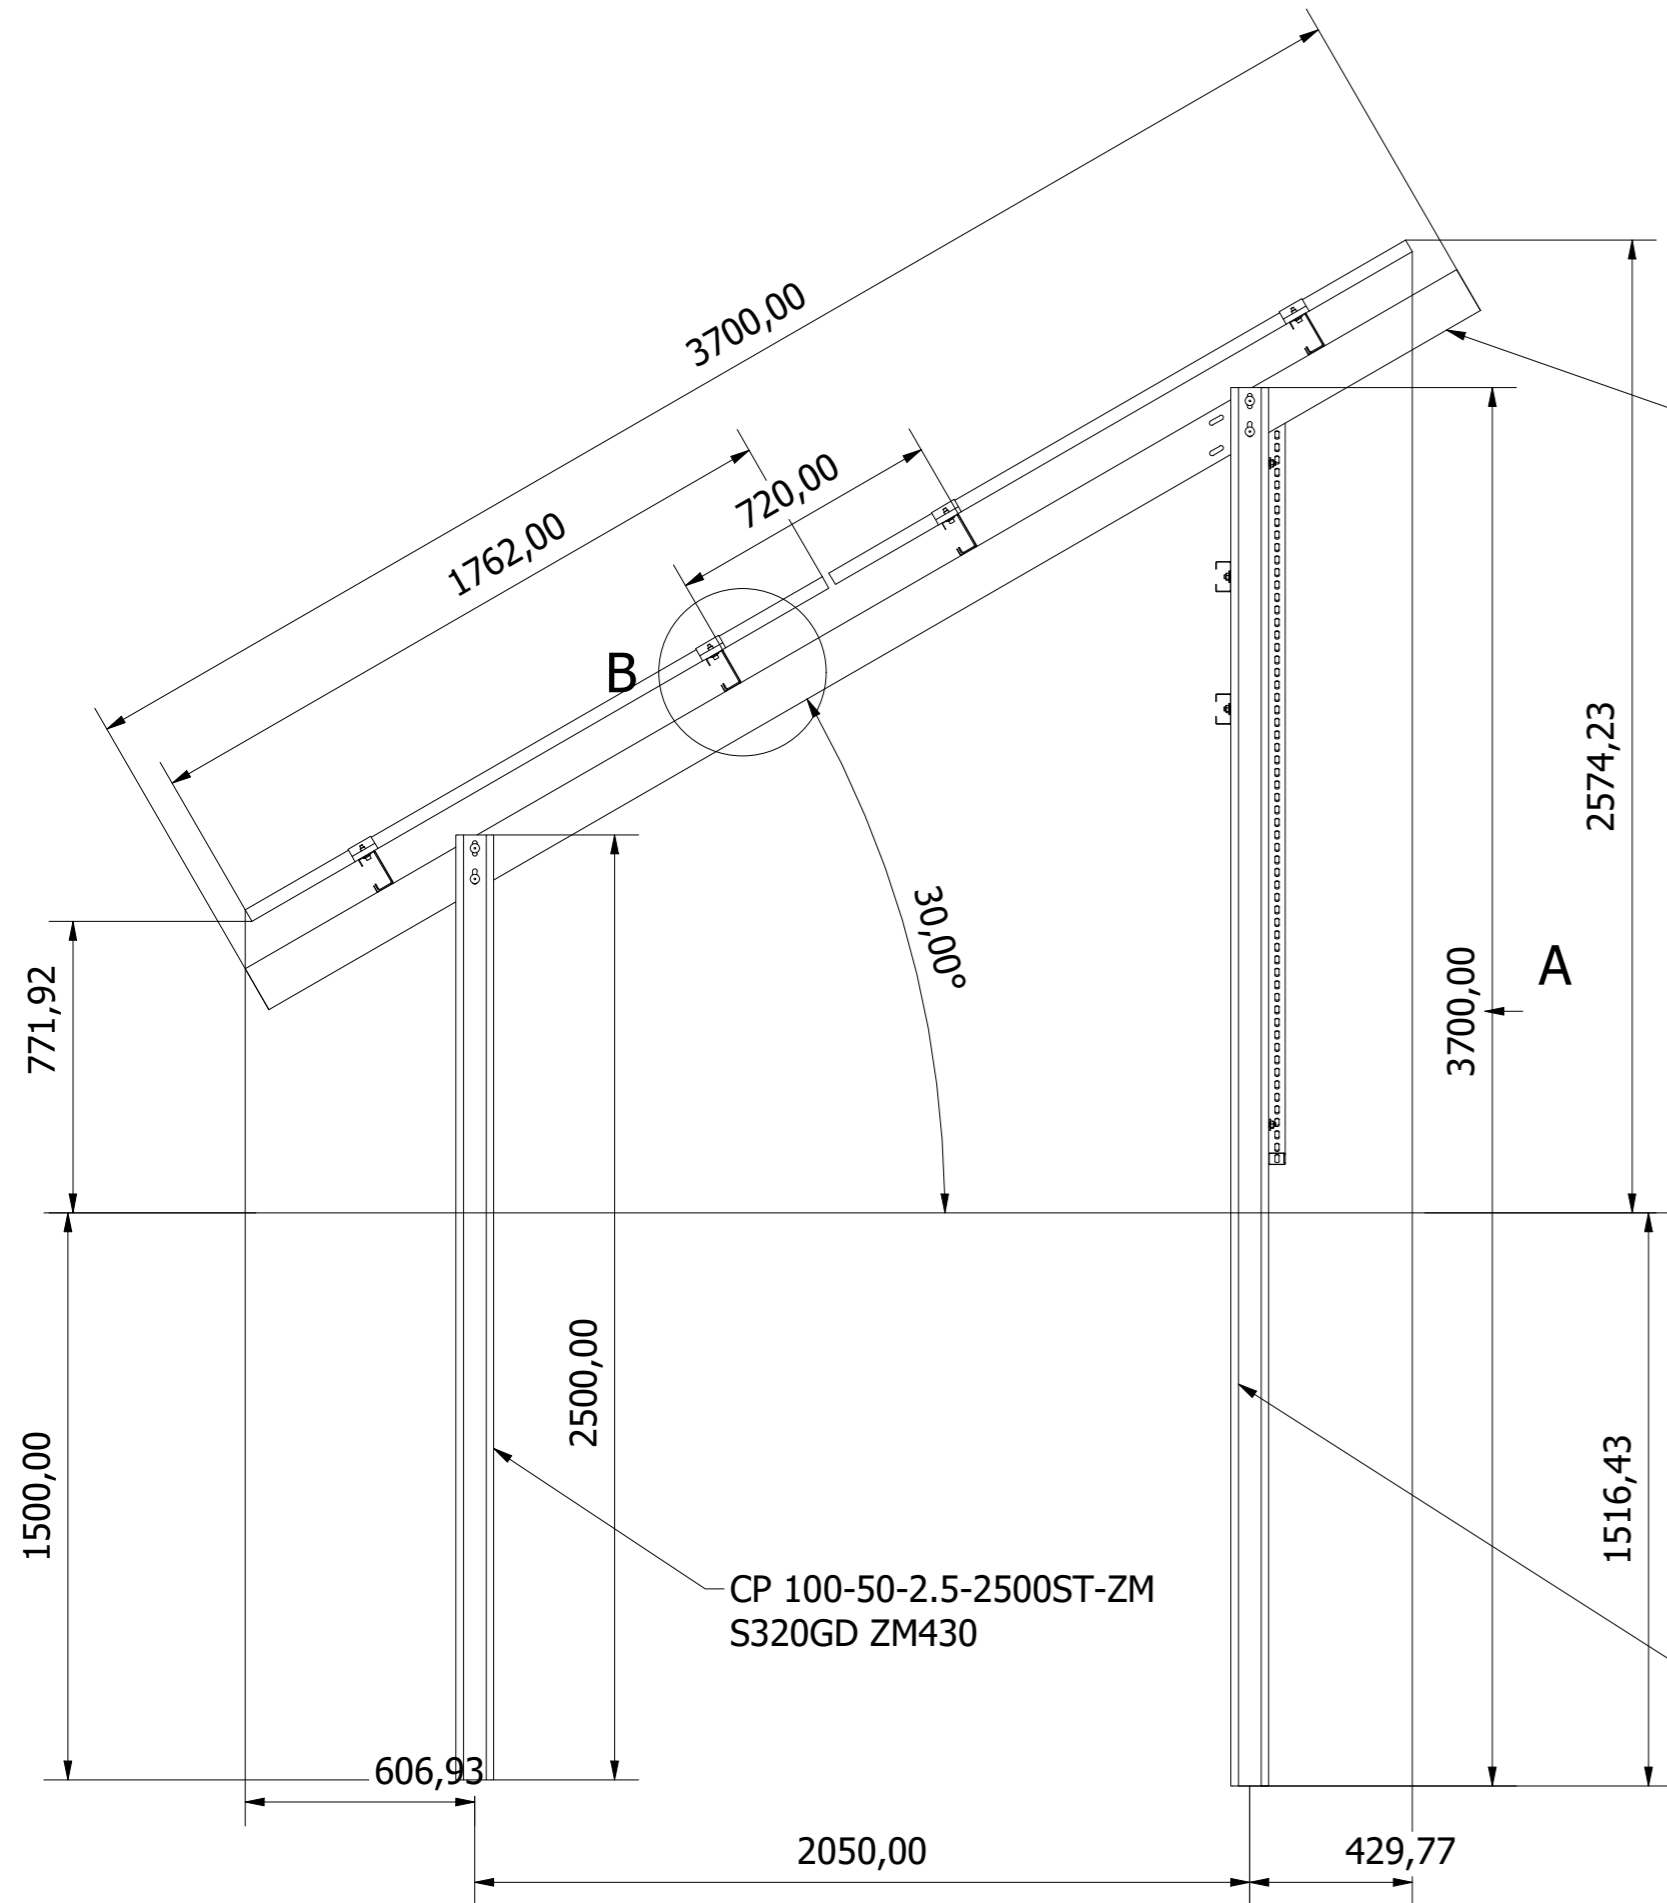


A ( 1 : 40 )

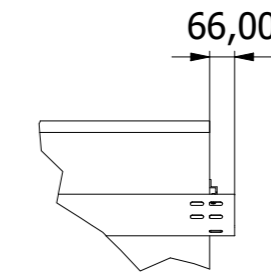


C ( 1 : 20 )

D ( 1 : 20 )

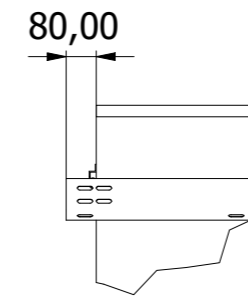

B ( 1 : 10 )

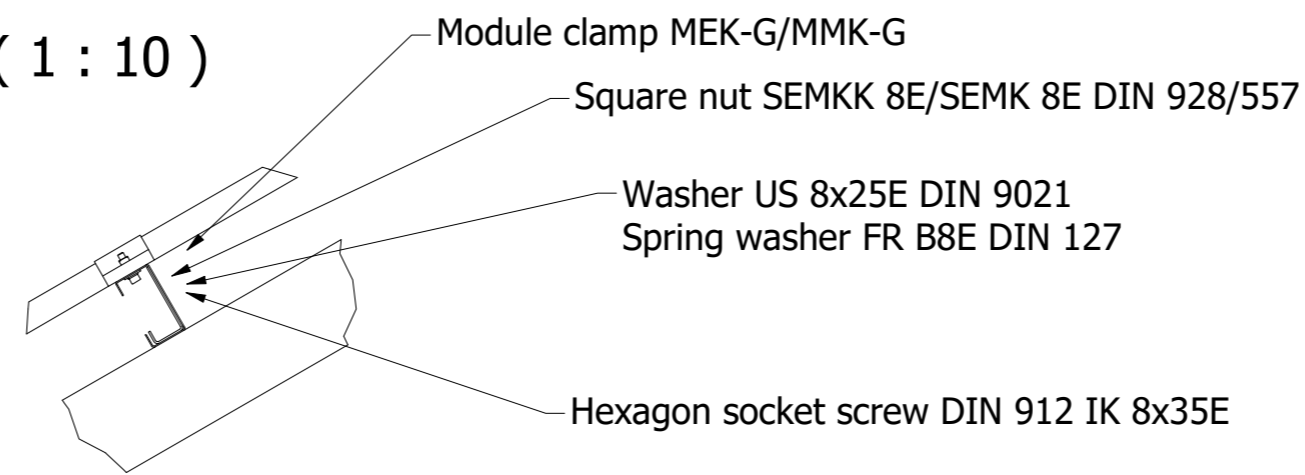


Correct selection of structures and incoming elements it is composed of people who install such a system directly. The final sections of the profiles included in the structure depend on a given wind and snow load zone in accordance with with the PN-EN 1991-1-4 and PN EN 1991-1-3 standards.

Legend:

E- Stainless steel A2 acc. ASTM 304  
 F- hot dip galvanized acc. PN EN 1461  
 ZM-Magnelis coating acc. PN EN 10346

Construction connections:  
 FRSV 10x20F DIN 603  
 US 10x30E DIN 9021  
 SEM 10F DIN 934

No.	Qty	Part name	Standard	Drawing No.	Mass																
					Nie dotyczy																
<table border="1"> <tr> <td>Indeks</td> <td>Mod. Date</td> <td>Mod. Description</td> <td>Modification No.</td> </tr> <tr> <td>Designed: P.Synowiec</td> <td>Signature:</td> <td>Date: 12.02.2021</td> <td></td> </tr> <tr> <td>Checked:</td> <td></td> <td></td> <td></td> </tr> <tr> <td>Approved:</td> <td></td> <td></td> <td></td> </tr> </table>						Indeks	Mod. Date	Mod. Description	Modification No.	Designed: P.Synowiec	Signature:	Date: 12.02.2021		Checked:				Approved:			
Indeks	Mod. Date	Mod. Description	Modification No.																		
Designed: P.Synowiec	Signature:	Date: 12.02.2021																			
Checked:																					
Approved:																					
EL-PUK Sp. z o.o.																					
			Description: GM-2P 2V ST 2x6		Material:																
Format: A2		File name: GM-2P 2V ST 2x6 1762x1134.idw		Revision:																	
Scale: 1:40		Product name:																			